

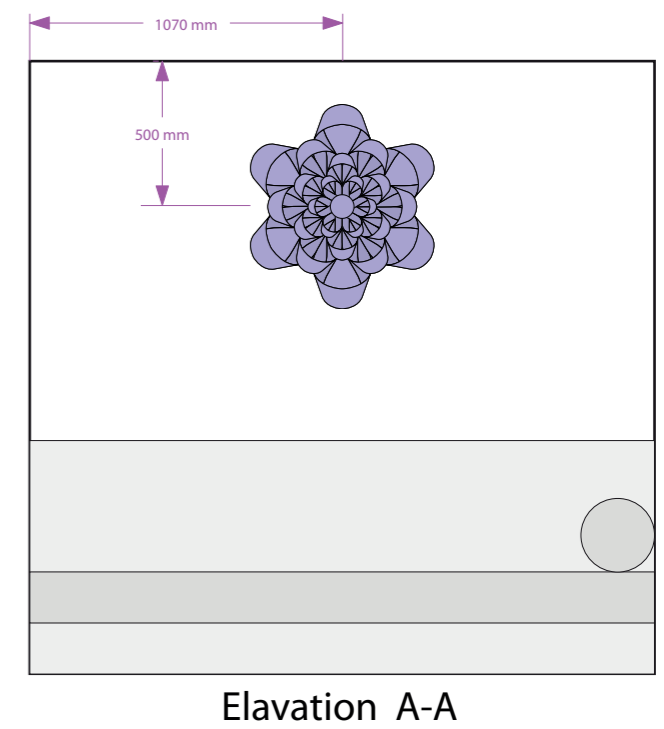


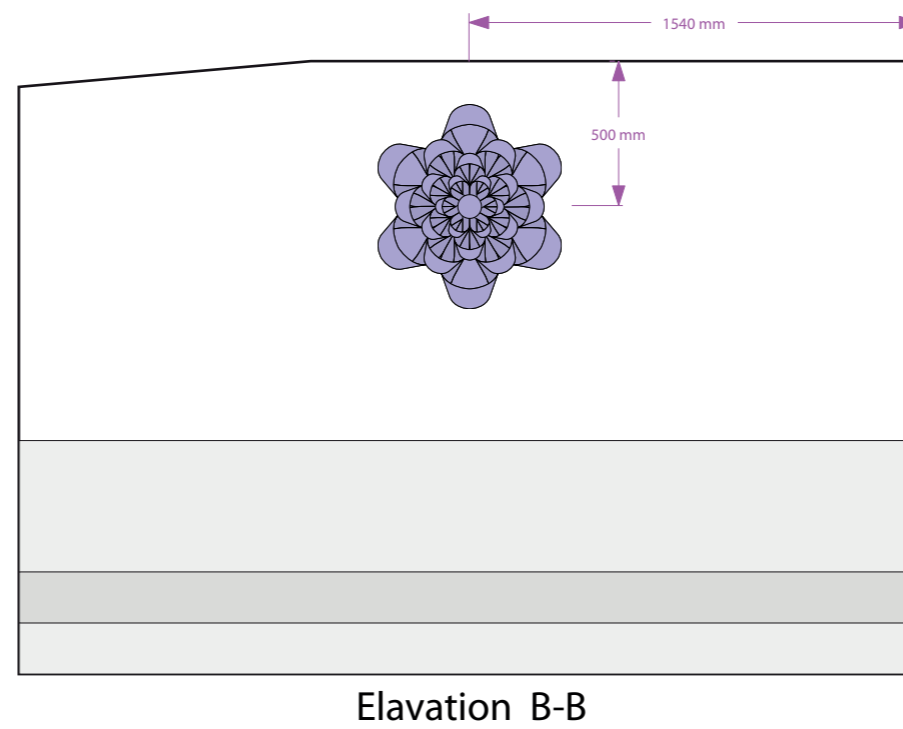

CLIENT: Beautiful Office Two Iip	
TITLE: Lighting Plan	
SCALE AT A3: nts	DATE: 01.10.15
DRAWING: RG	REV:
DRAWING NO: Lighting Plan 2	


7GODS
LIGHTING
DESIGN & MANUFACTURING

7Gods Limited
Unit 22
Grenville Work shop
1-2 Grenville Road
London N19 4EH
hello@7gods.co.uk
020 7100 1937
© 7Gods Limited 2013

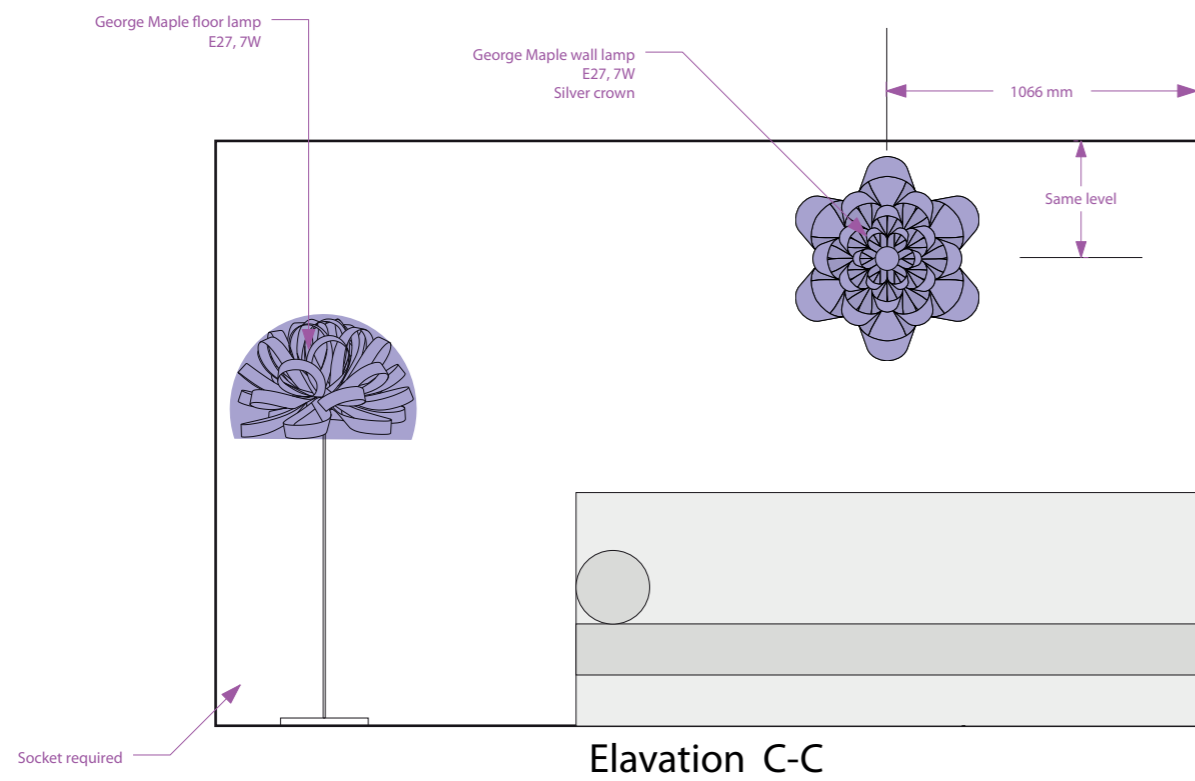


Meeting room 1

CLIENT: Beautiful Office Two llp		7GODS LIGHTING DESIGN & MANUFACTURING 7Gods Limited Unit 22 Grenville Work shop 1-2 Grenville Road London N19 4EH hello@7gods.co.uk 020 7100 1937 © 7Gods Limited 2013	
TITLE: Lighting Plan			
SCALE AT A3: nts	DATE: 01.10.15		DRAWING: RG
DRAWING NO: Lighting Plan 2			REV:

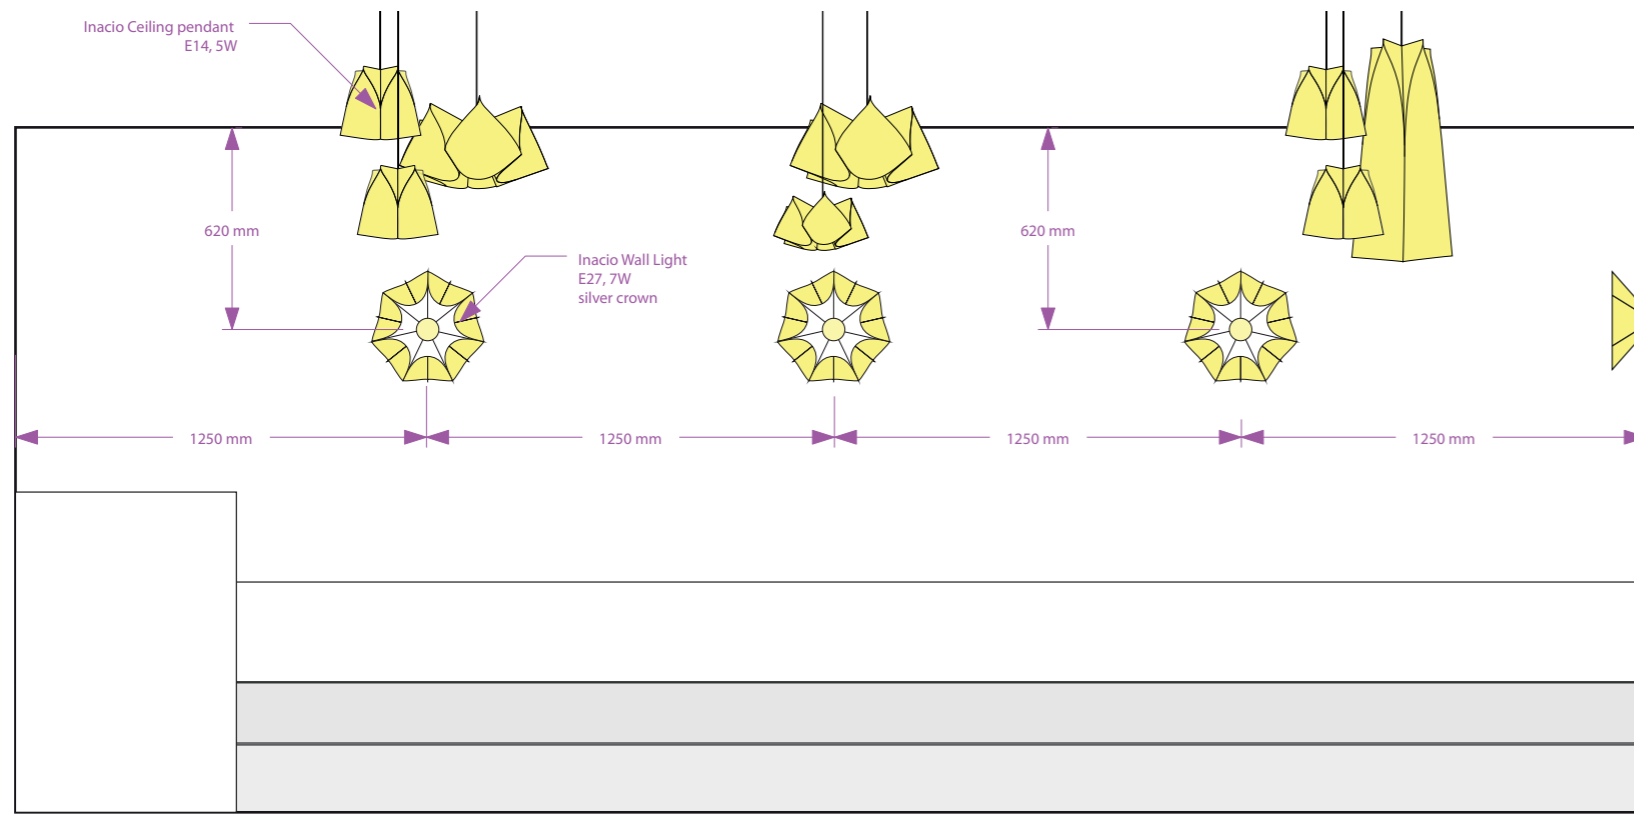


Elevation J-J

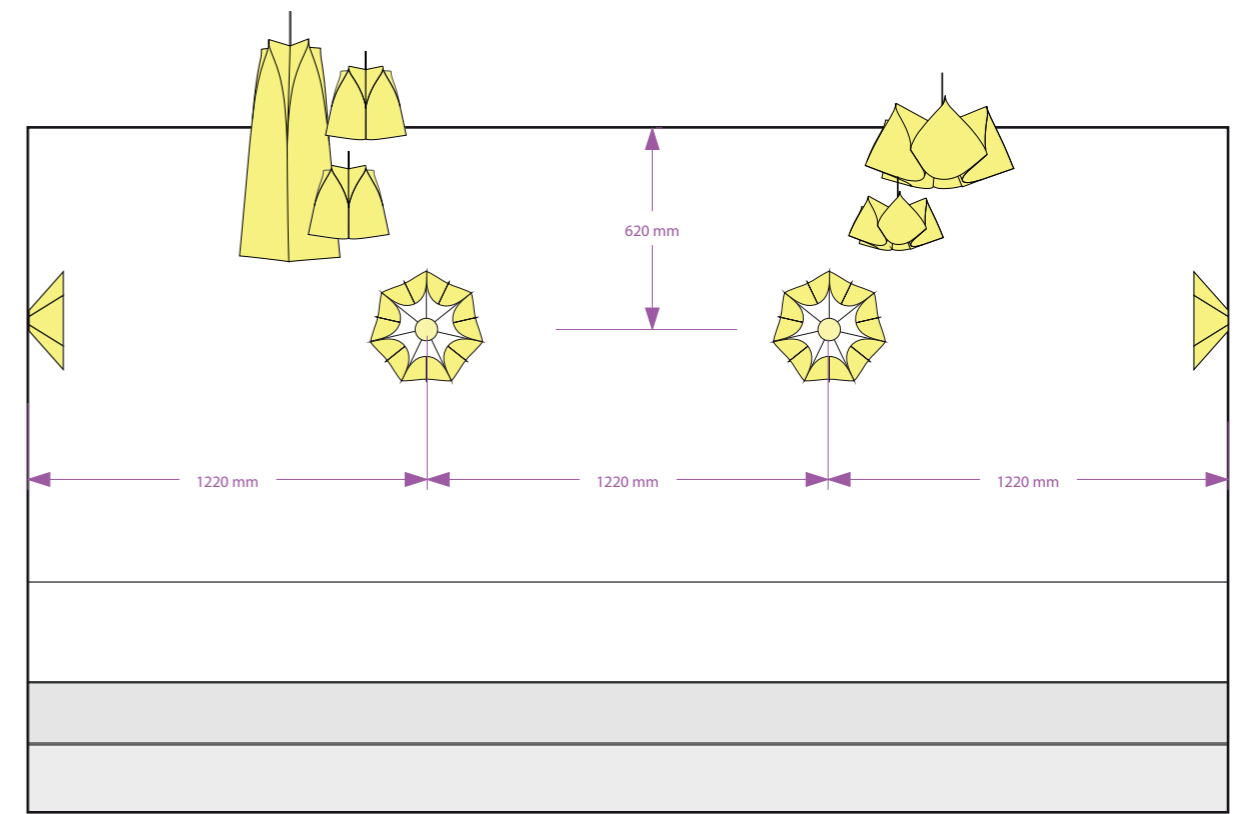


Elevation H-H

Members Lounge

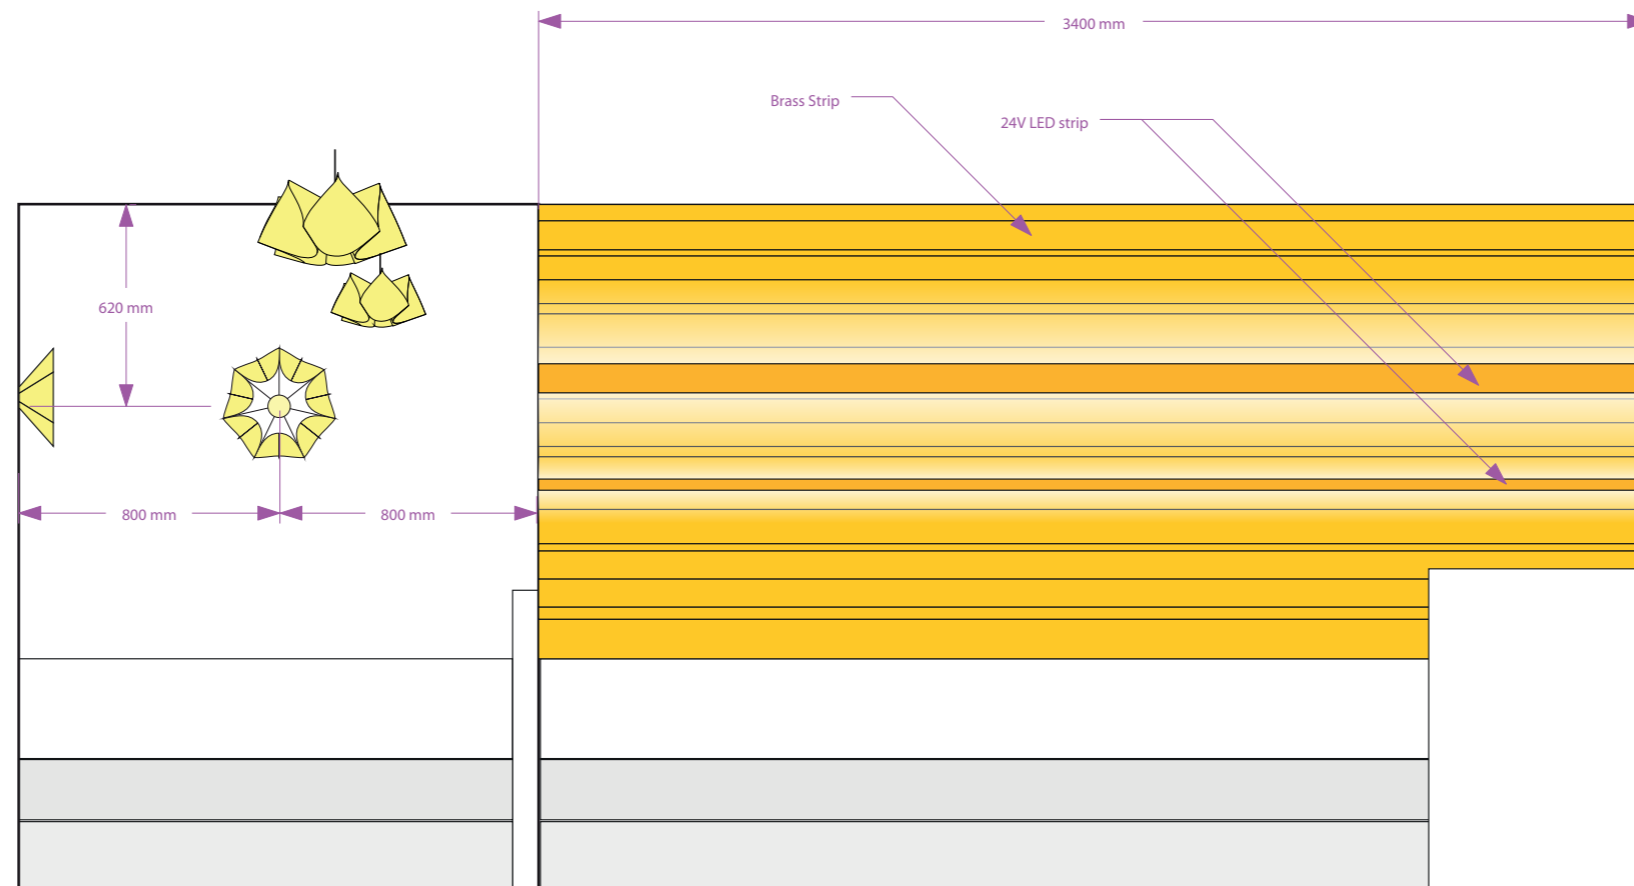

Elevation I-I

CLIENT: Beautiful Office Two lrp		7GODS LIGHTING DESIGN & MANUFACTURING 7Gods Limited Unit 22 Grenville Work shop 1-2 Grenville Road London N19 4EH hello@7gods.co.uk 020 7100 1937 © 7Gods Limited 2013	
TITLE: Lighting Plan			
SCALE AT A3: nts	DATE: 01.10.15		DRAWING: RG
DRAWING NO: Lighting Plan 2			REV:

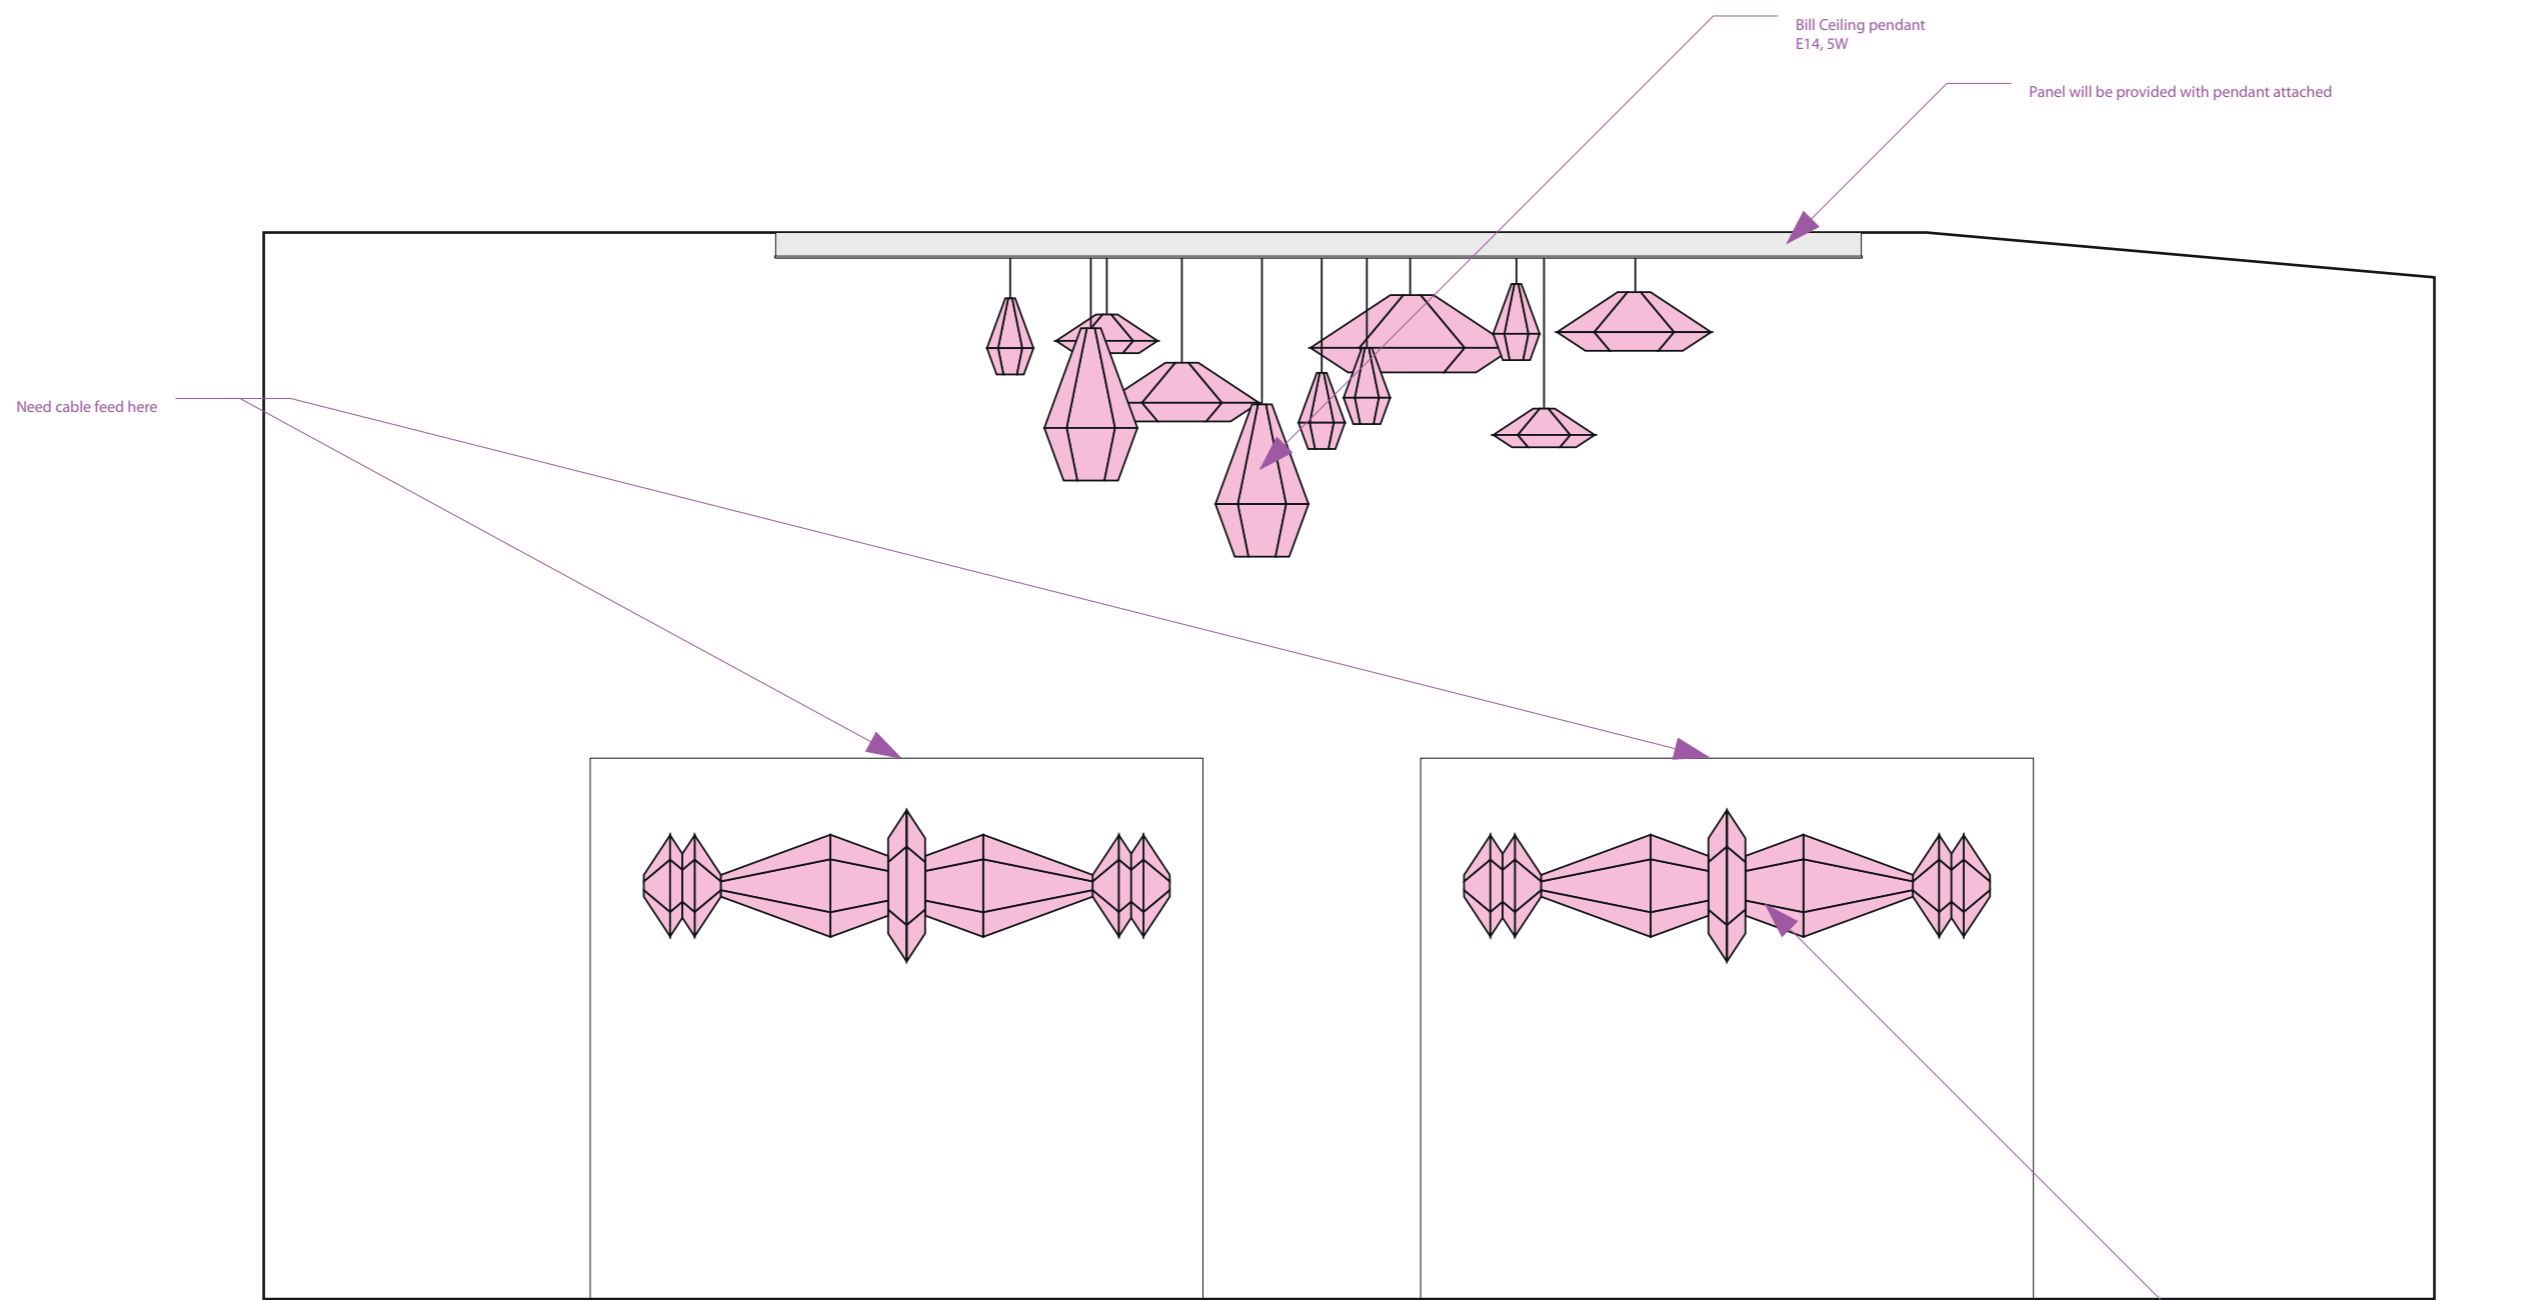


Elavation D-D

Meeting room 2


CLIENT: Beautiful Office Two llp		
TITLE: Lighting Plan		
SCALE AT A3: nts	DATE: 01.10.15	DRAWING: RG
DRAWING NO: Lighting Plan 2		REV:

7GODS
LIGHTING
DESIGN & MANUFACTURING


7Gods Limited
Unit 22
Grenville Work shop
1-2 Grenville Road
London N19 4EH
hello@7gods.co.uk
020 7100 1937
© 7Gods Limited 2013

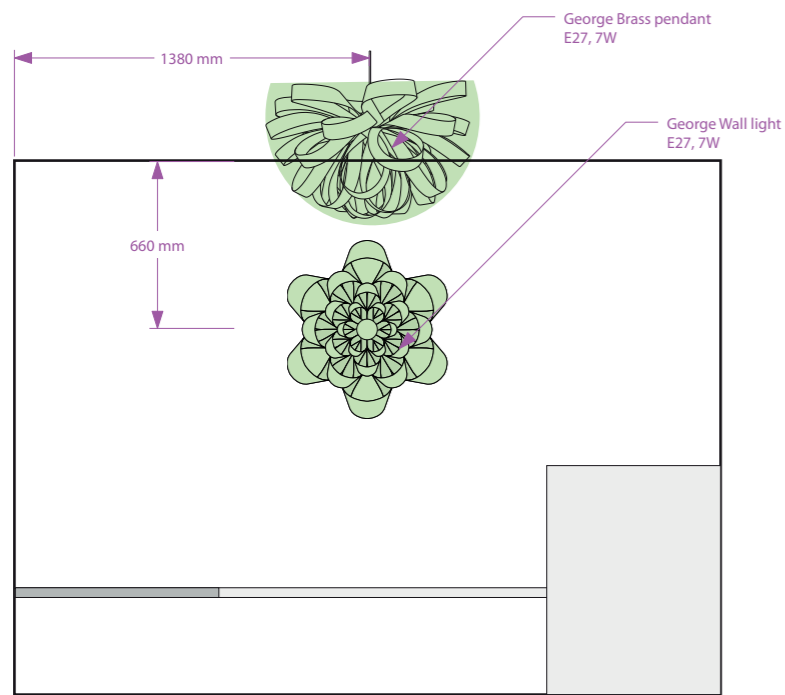

Elavation E-E

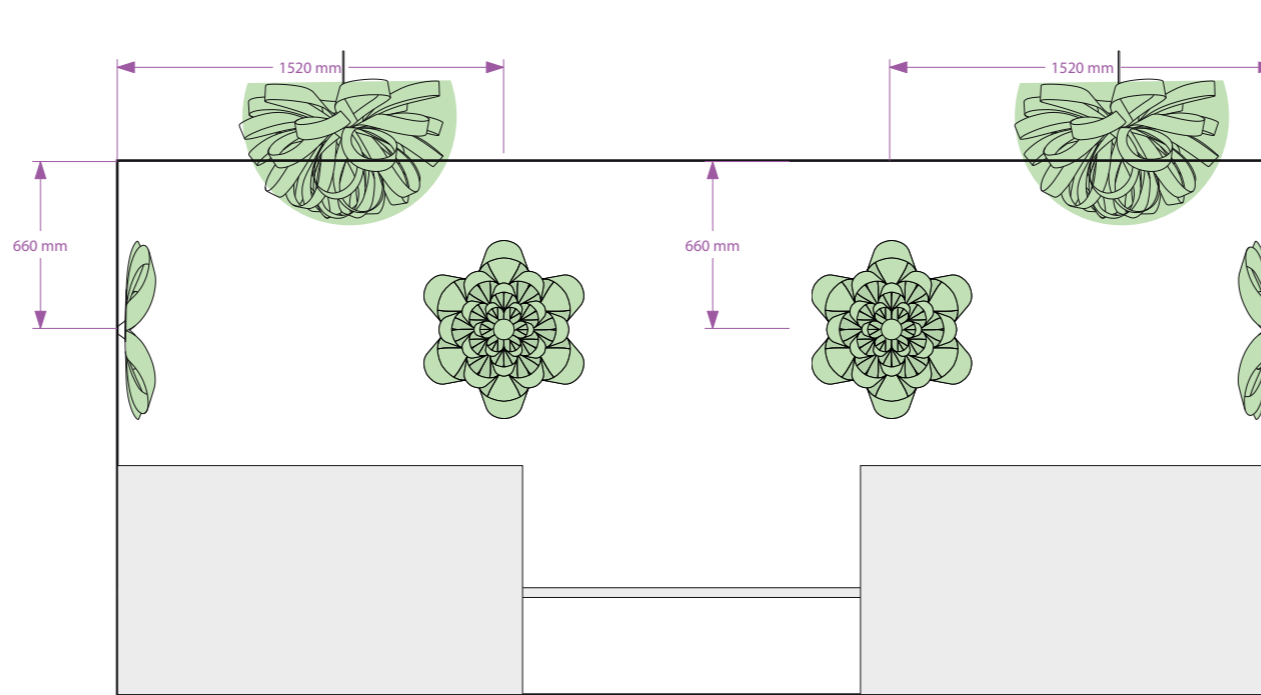

Elavation F-F

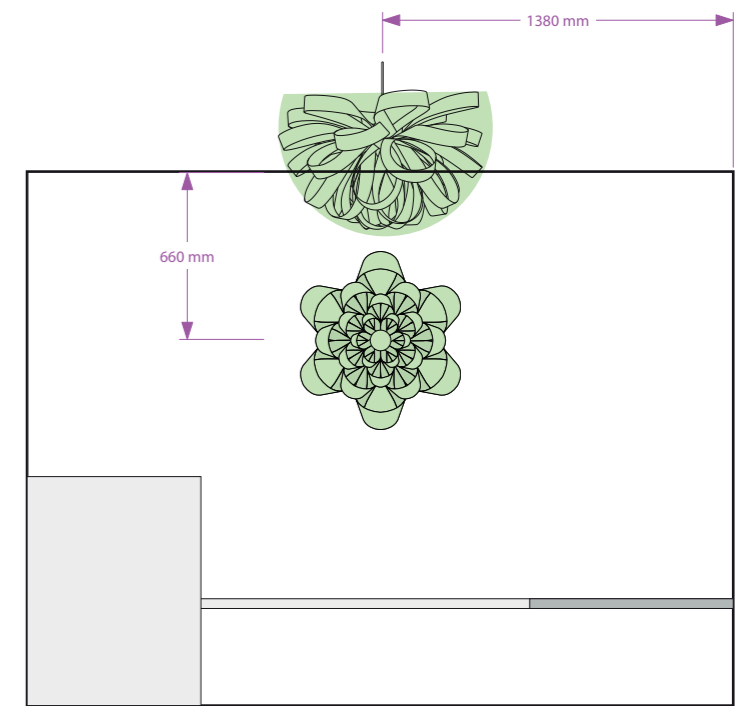

Elavation G-G

Reception

CLIENT: Beautiful Office Two Iip		7GODS LIGHTING DESIGN & MANUFACTURING 7Gods Limited Unit 22 Grenville Work shop 1-2 Grenville Road London N19 4EH hello@7gods.co.uk 020 7100 1937 © 7Gods Limited 2013	
TITLE: Lighting Plan			
SCALE AT A3: nts	DATE: 01.10.15		DRAWING: RG
DRAWING NO: Lighting Plan 2			REV:

01 George brass white pendant



02 George brass white wall



03 Inacio brass black wall



04 Mix Inacio brass pendant cluster



05 Bill maple pendant cluster




06 Bill maple wall



07 George maple wall



08 George maple floor

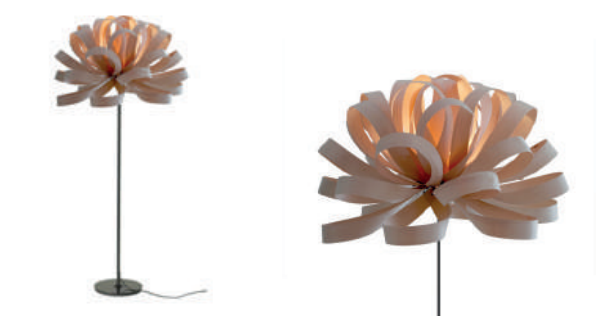

09 Paul S/S cluster

